


Legend

- Storm Structure
- Pipe Condition**
- No Survey
- 1 (Good)
- 2 (Moderate)
- 3 (Poor)
- ▭ Drainage Boundary
- ▭ Parcel Boundary
- ⚠ Observed Ravine Problem Area
- ⚠ Observed Pipe Failure/Sinkhole
- Stormwater Concern Reports**
- ▭ Failing Pipe/Sinkhole
- ▭ Ravine
- ▭ Street/Yard
- ▭ Structure

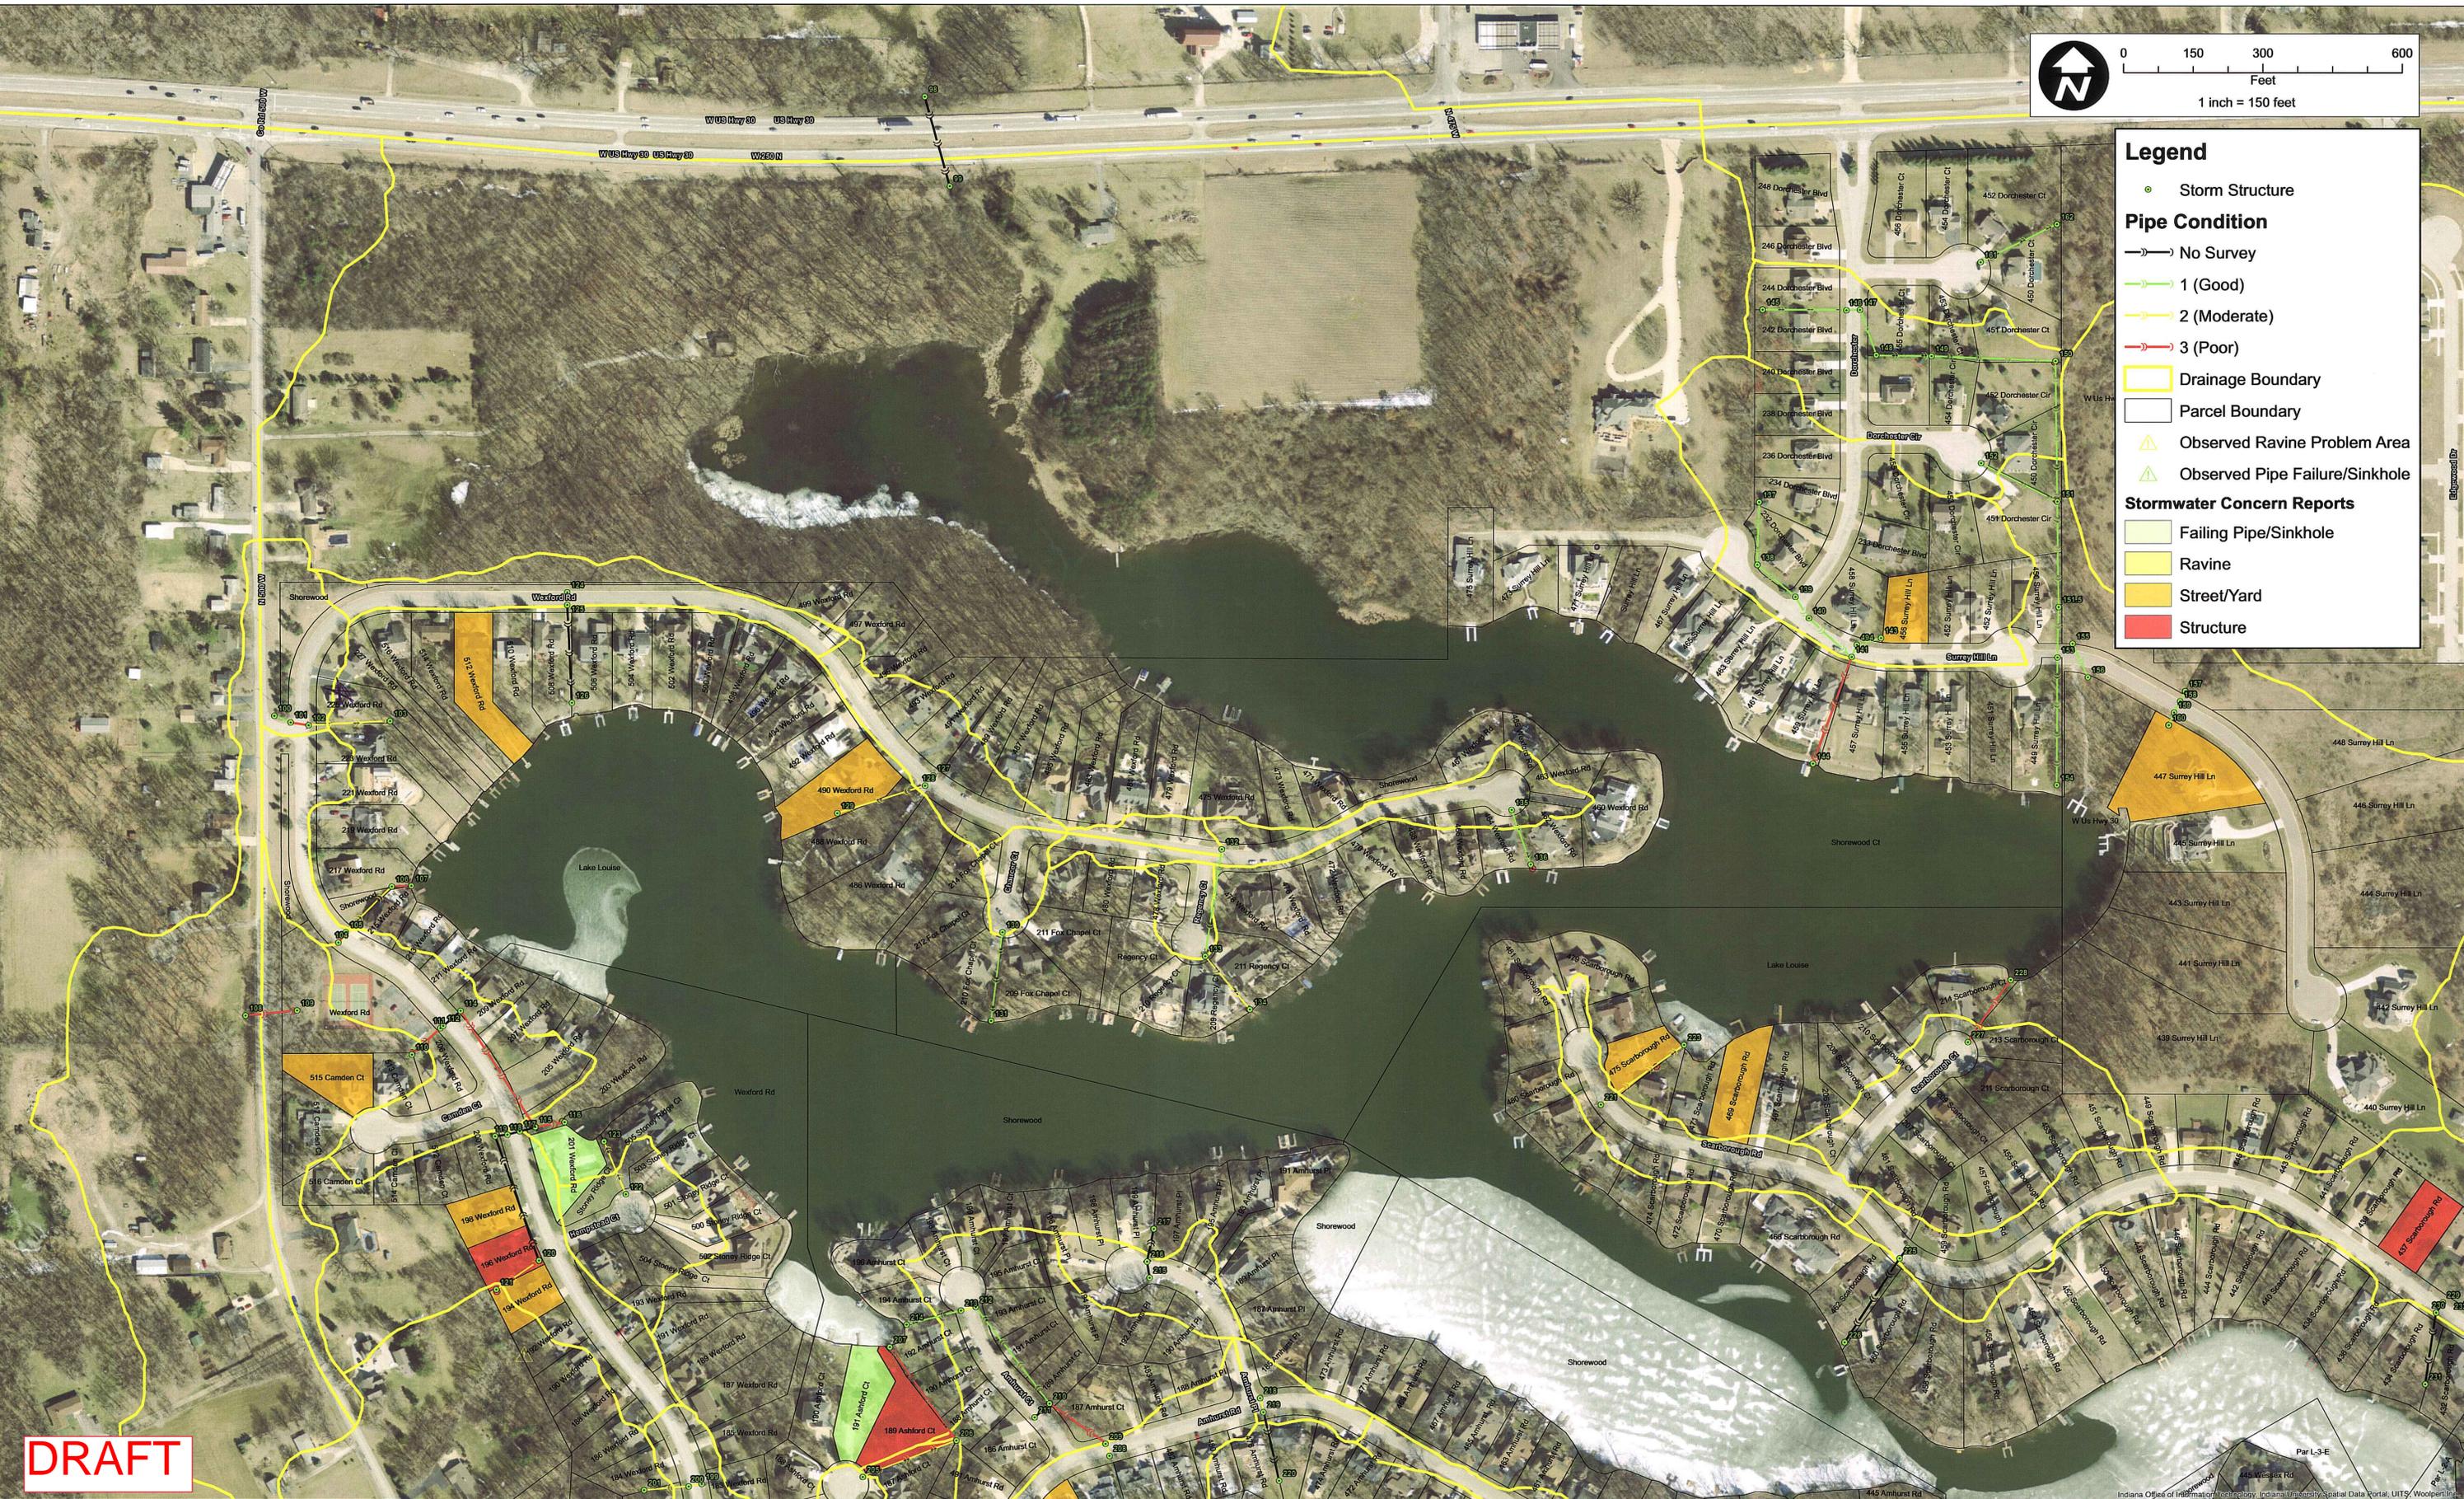

DRAFT

CHRISTOPHER B. BURKE ENGINEERING LTD.
 9575 West Higgins Road, Suite 600
 Rosemont, Illinois 60018
 (847) 823-0500


CLIENT: **The Department of DEVELOPMENT & STORM WATER MANAGEMENT**
 Porter County, Indiana

NO.	DATE	NATURE OF REVISION	CHKD.	MODEL:
FILE NAME	Map Document: (C:\Program Files\ArcGIS\Bin\Templates\CBBELTemplates\24x36 Landscape.mxd)			
DATE -- TIME	5/31/2007 -- 3:43:53 PM			

DSGN. DRW
 CHKD.
 SCALE: 1"= 150'
 GIS USER: LSHERRY
 MODEL: ArcGIS 9.2

TITLE: **SHOREWOOD FOREST SUBDIVISION
 PIPE CONDITION ASSESSMENT EXHIBIT**

PROJ. NO. 20-0085
 DATE:
 SHEET 1 OF 4
 DRAWING NO. **EXH**

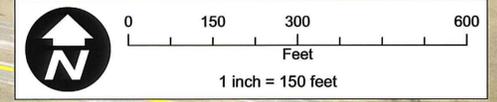

Legend

- Storm Structure
- Pipe Condition**
- No Survey
- 1 (Good)
- 2 (Moderate)
- 3 (Poor)
- ▭ Drainage Boundary
- ▭ Parcel Boundary
- △ Observed Ravine Problem Area
- △ Observed Pipe Failure/Sinkhole
- Stormwater Concern Reports**
- ▭ Failing Pipe/Sinkhole
- ▭ Ravine
- ▭ Street/Yard
- ▭ Structure



DRAFT


CHRISTOPHER B. BURKE ENGINEERING LTD.
 9575 West Higgins Road, Suite 600
 Rosemont, Illinois 60018
 (847) 823-0500

CLIENT: The Department of
DEVELOPMENT & STORM WATER MANAGEMENT
 Porter County, Indiana

NO.	DATE	NATURE OF REVISION	CHKD.	MODEL:
FILE NAME	Map Document: (C:\Program Files\ArcGIS\Bin\Templates\CBBELTemplates\24x36 Landscape.mxd)		DRW	ArcGIS 9.2
DATE -- TIME	5/31/2007 -- 3:43:53 PM			

TITLE: **SHOREWOOD FOREST SUBDIVISION
 PIPE CONDITION ASSESSMENT EXHIBIT**

PROJ. NO. 20-0085
 DATE:
 SHEET 2 OF 4
 DRAWING NO. **EXH**

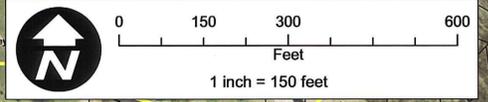

Legend

- Storm Structure
- Pipe Condition**
- No Survey
- 1 (Good)
- 2 (Moderate)
- 3 (Poor)
- ▭ Drainage Boundary
- ▭ Parcel Boundary
- △ Observed Ravine Problem Area
- △ Observed Pipe Failure/Sinkhole
- Stormwater Concern Reports**
- ▭ Failing Pipe/Sinkhole
- ▭ Ravine
- ▭ Street/Yard
- ▭ Structure



DRAFT

CHRISTOPHER B. BURKE ENGINEERING LTD.
 9575 West Higgins Road, Suite 600
 Rosemont, Illinois 60018
 (847) 823-0500

CLIENT: **The Department of DEVELOPMENT & STORM WATER MANAGEMENT**
 Porter County, Indiana

NO.	DATE	NATURE OF REVISION	CHKD.	MODEL:
FILE NAME	Map Document: (C:\Program Files\ArcGIS\Bin\Templates\CBBELTemplates\24x36 Landscape.mxd)		DRW	ArcGIS 9.2
DATE -- TIME	5/31/2007 -- 3:43:53 PM			

TITLE: **SHOREWOOD FOREST SUBDIVISION PIPE CONDITION ASSESSMENT EXHIBIT**

PROJ. NO. 20-0085
 DATE: _____
 SHEET 3 OF 4
 DRAWING NO. **EXH**

